


FATADA LATERALA DREAPTA

Scara 1:50

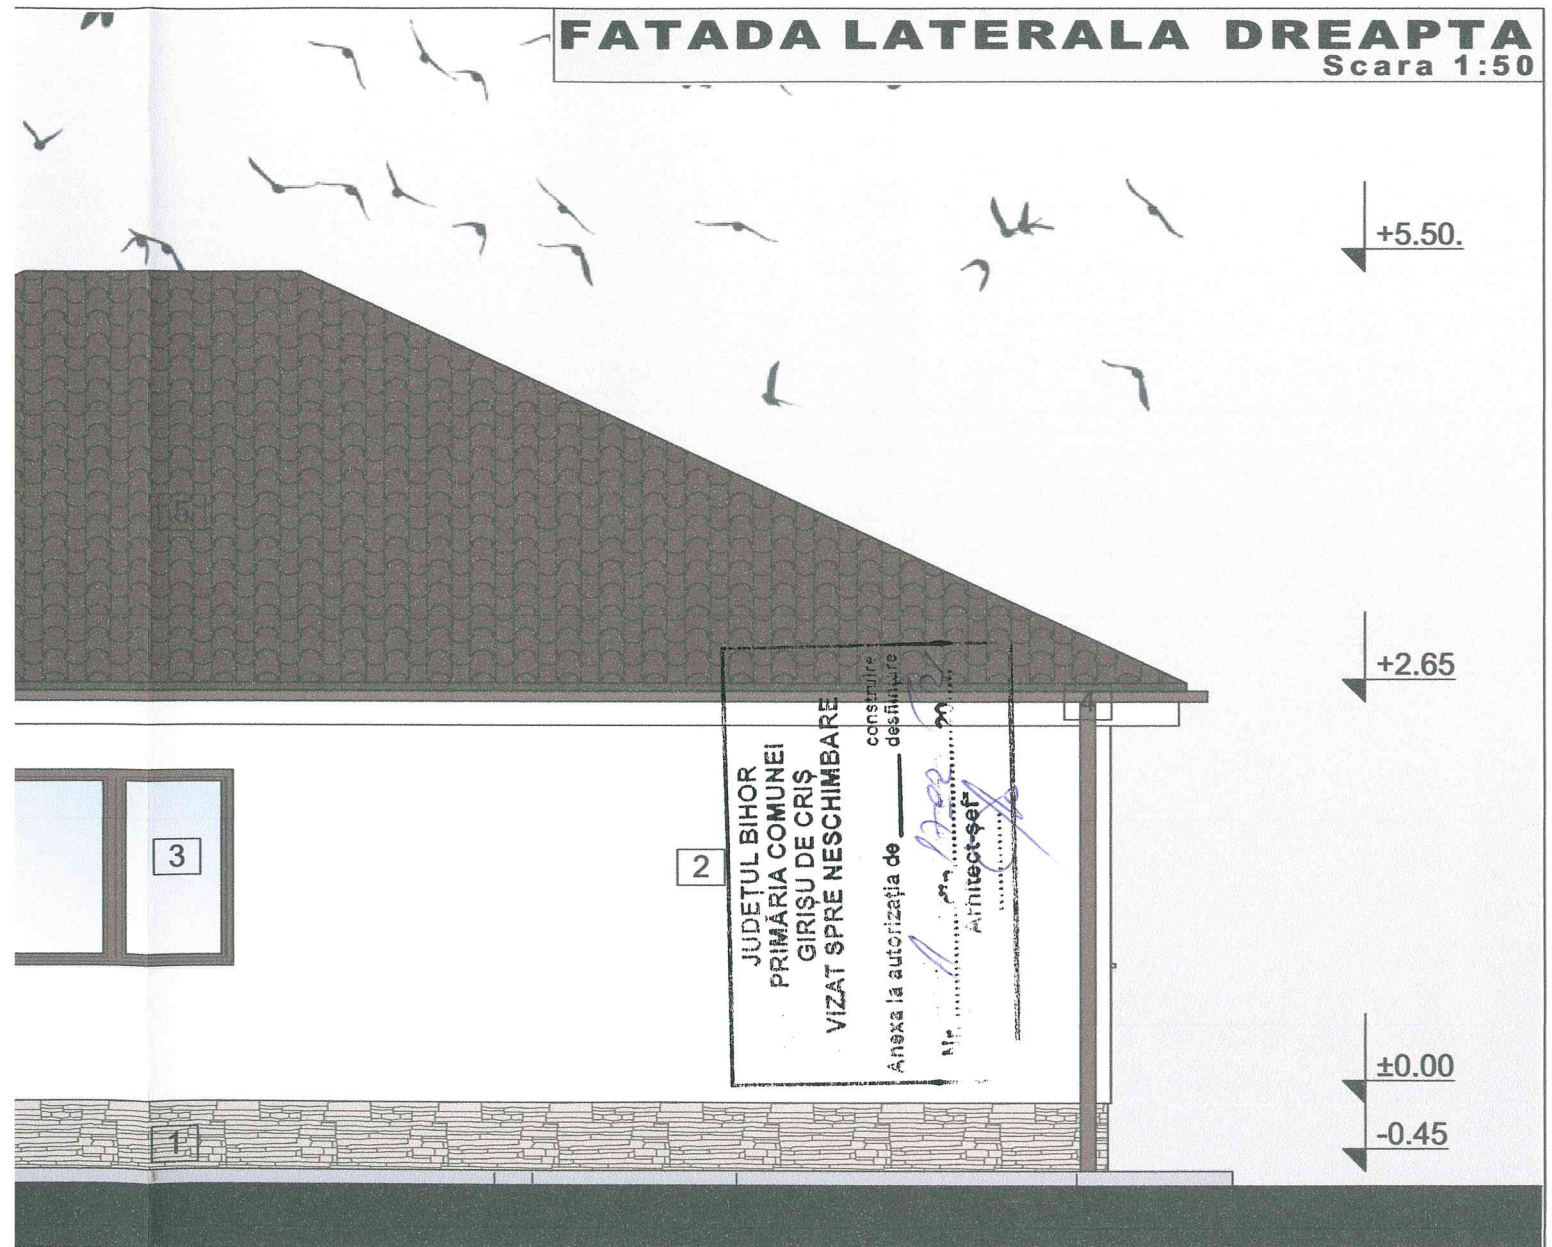

ala
moizolant
uloare maro