



# Loc. TARIAN Com. GIRISU DE CRIS

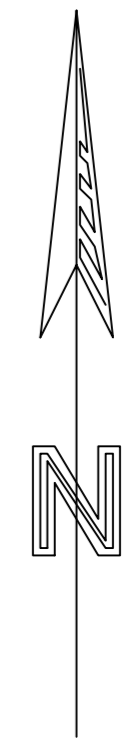

## LEGENDA:

	GAZ	APA	CANAL	ADUCTIUNE	REFULARE

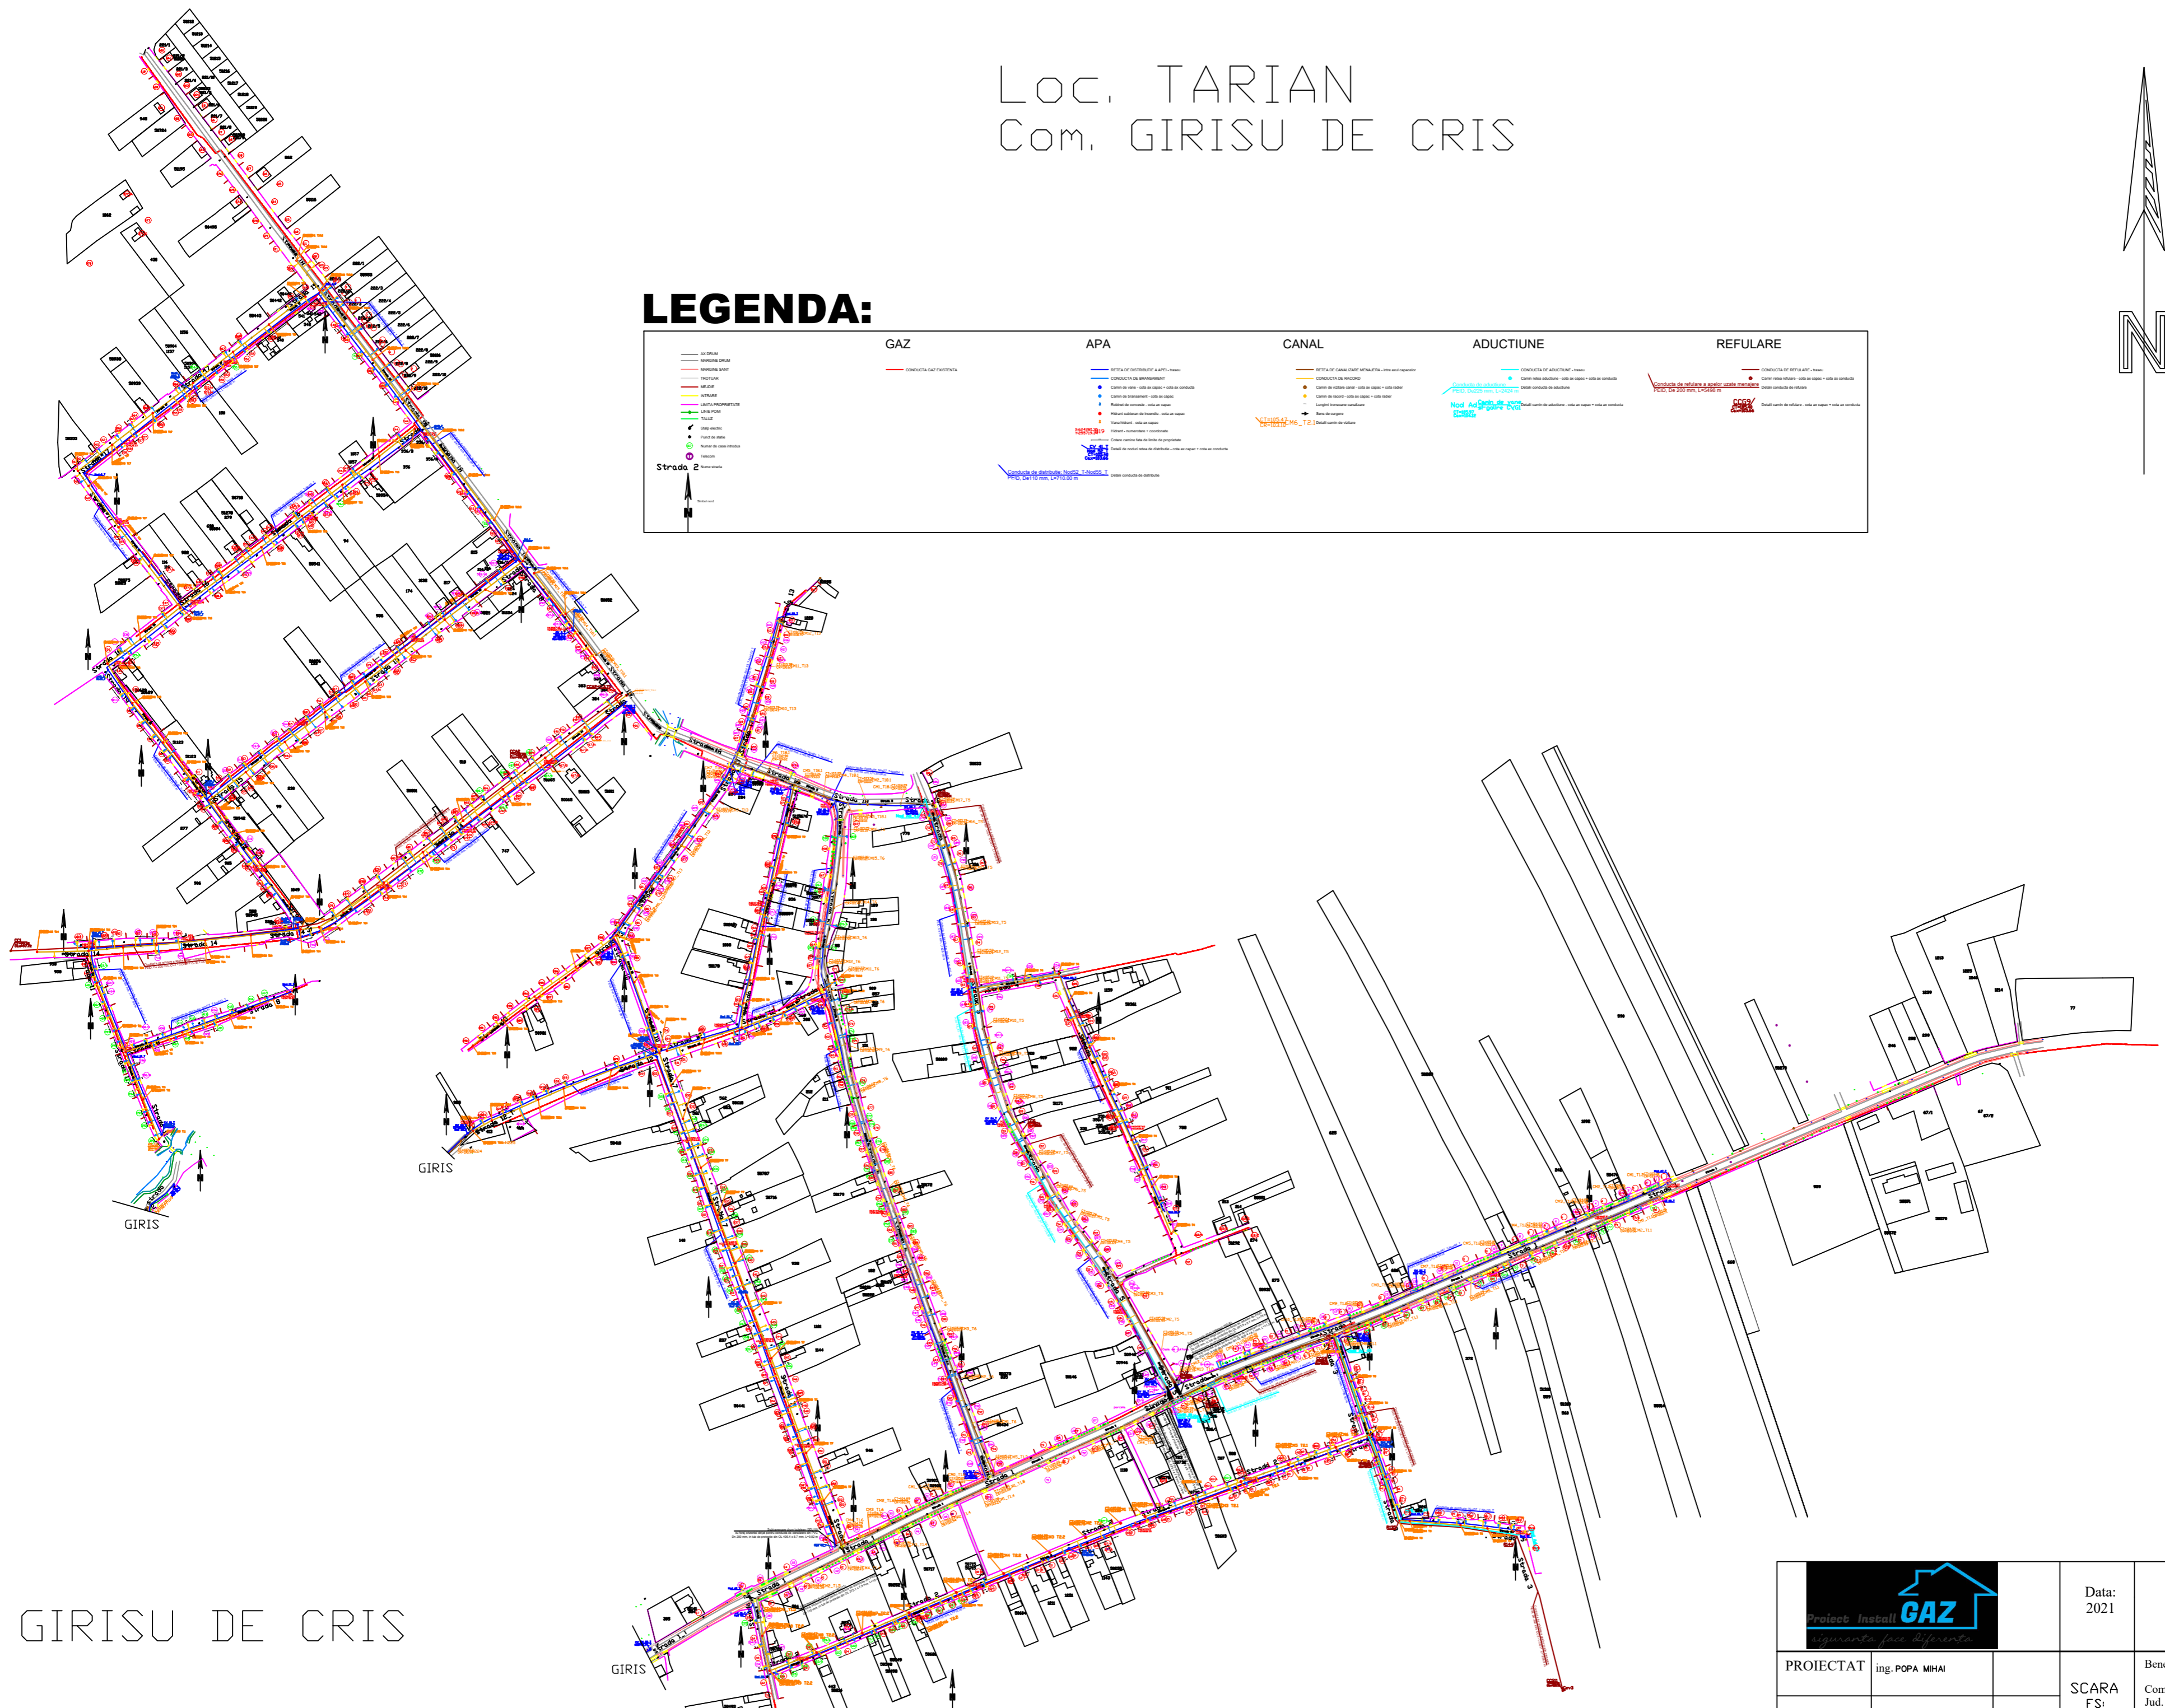

GIRISU DE CRIS

		Data: 2021	<b>PLAN REZELE UTILITATI</b>	
PROIECTAT	ing. POPA MIHAI	SCARA FS	Beneficiar: PRIMARIA GIRISU DE CRIS Com. GIRISU DE CRIS, Sat. TARIAN, Jud. BIHOR	Faza: AC
DESENAT	ing. POPA MIHAI			Plansa nr.: 02